

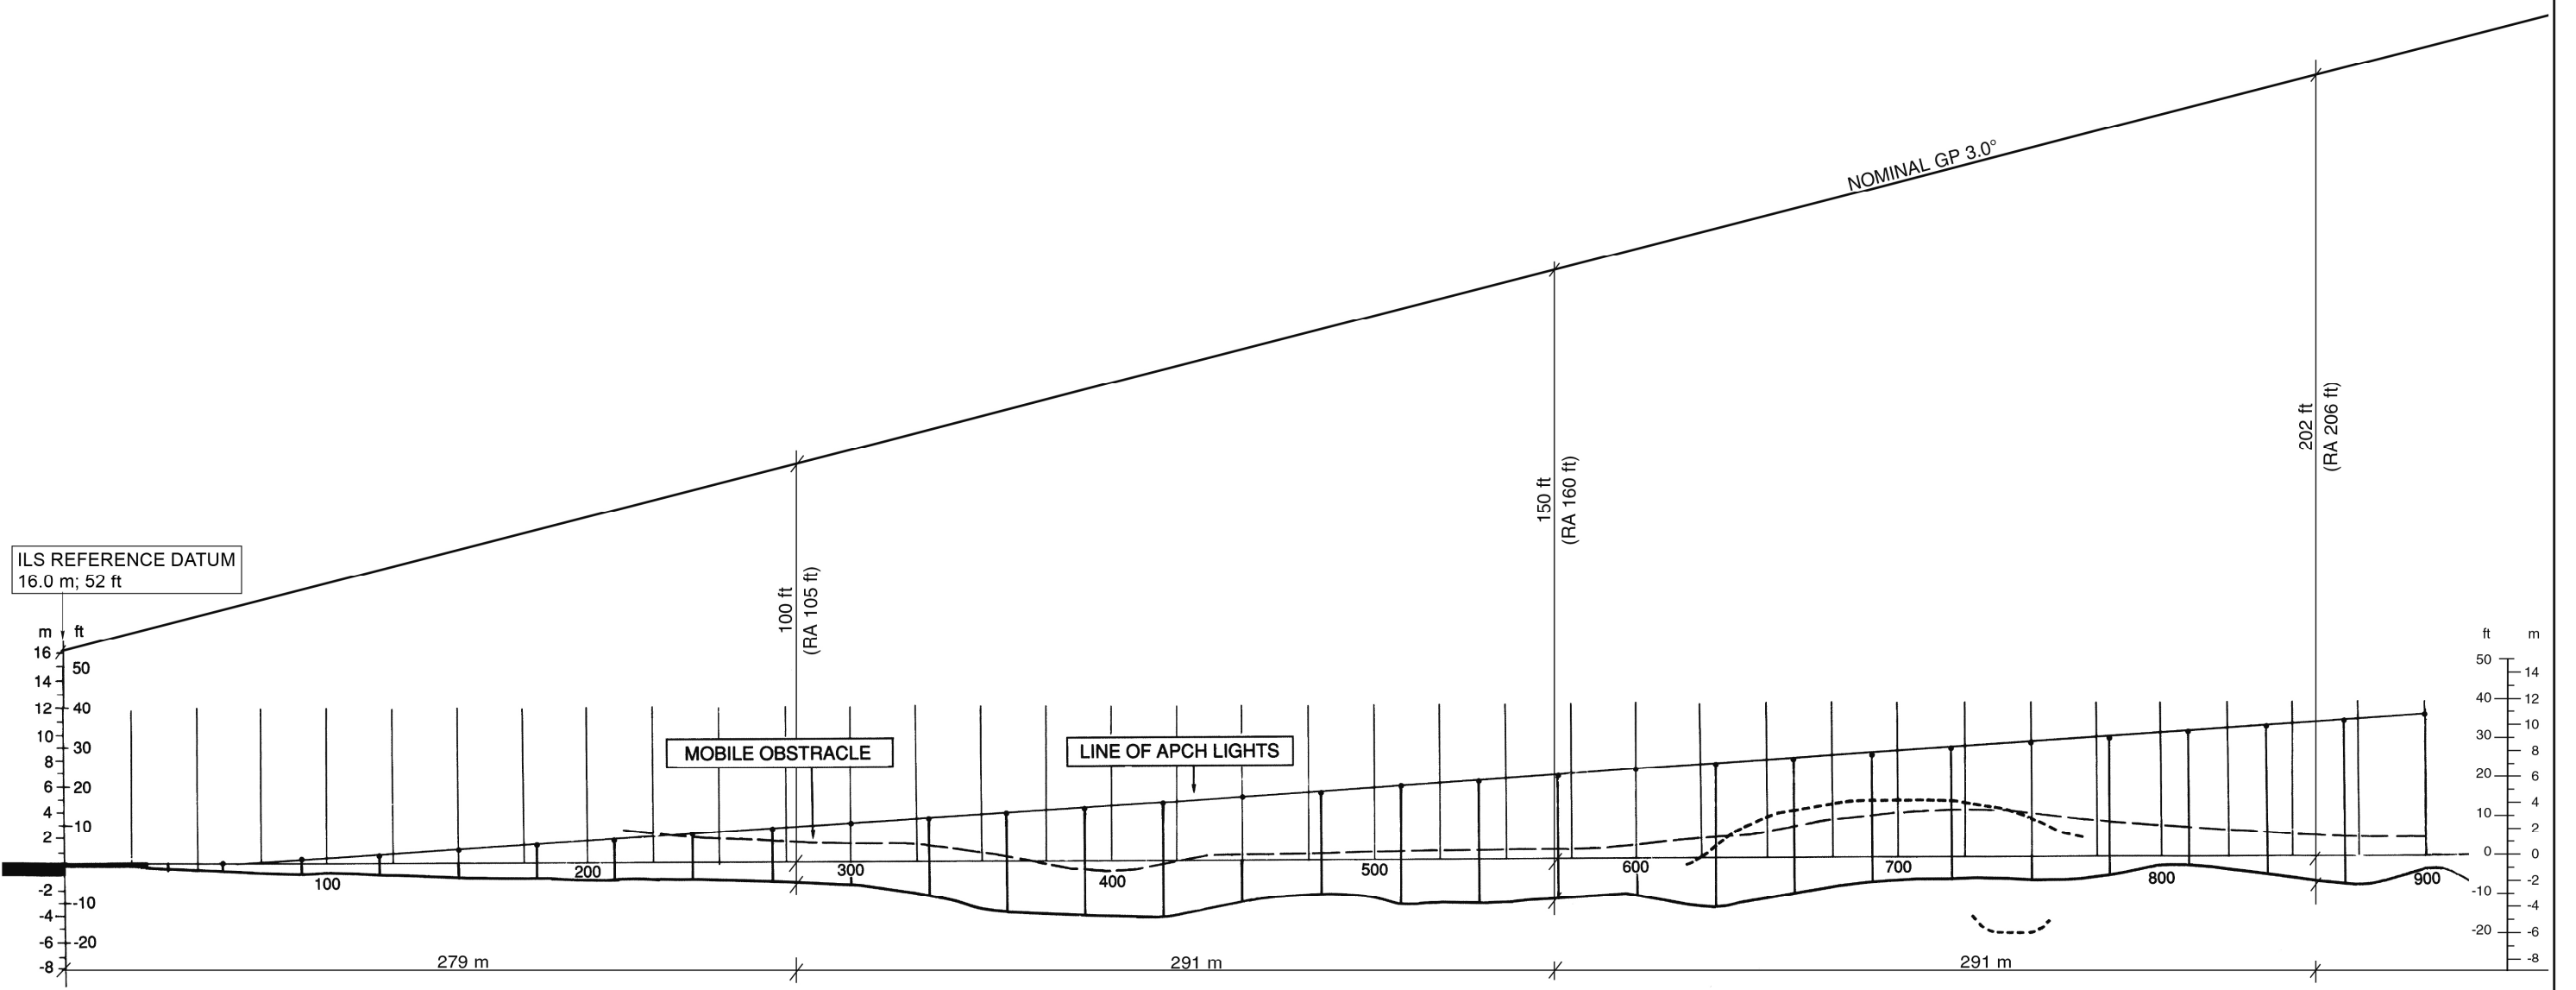
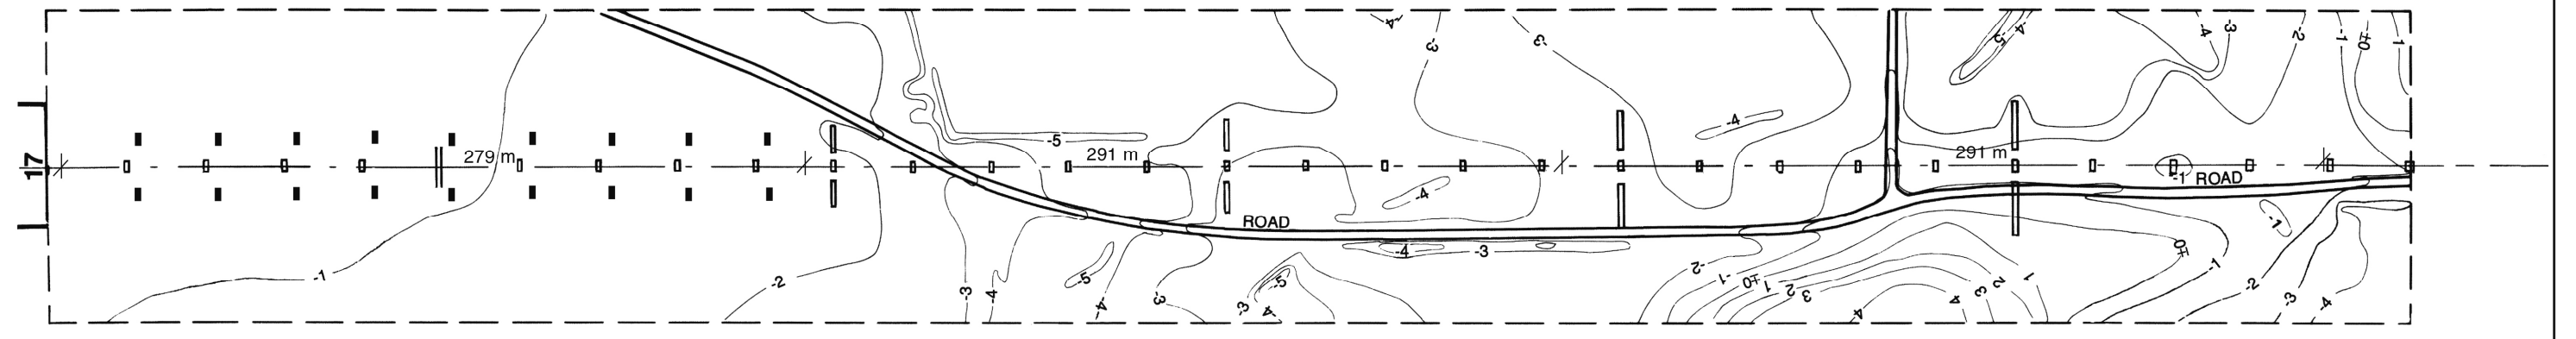


RWY 17

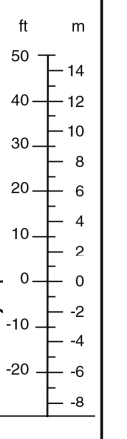

ILS REFERENCE DATUM
16.0 m; 52 ft

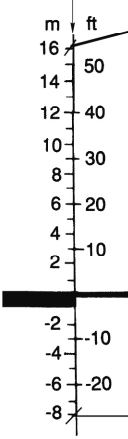

HORIZONTAL SCALE 1:2500
VERTICAL SCALE 1:500

LEGEND			
APCH LIGHT (IN PROFILE)	↑	APCH LIGHT (IN PLANE)	==
BUILDING OR LARGE STRUCTURE	■	CENTRE LINE PROFILE	—
CONTOUR	—2—	DEVIATION AT LEAST ±3 m FROM CENTRE LINE PROFILE	- - -

CONTOURS AND HEIGHTS ARE RELATED TO ELEVATION OF RWY THR 17